


**legend**

Instruments	Used
500W House Light	2
Aisle Light	2
S4 Panel	8
Martin Rush Par 2 (Zoom)	5
S4 25°-50°	1

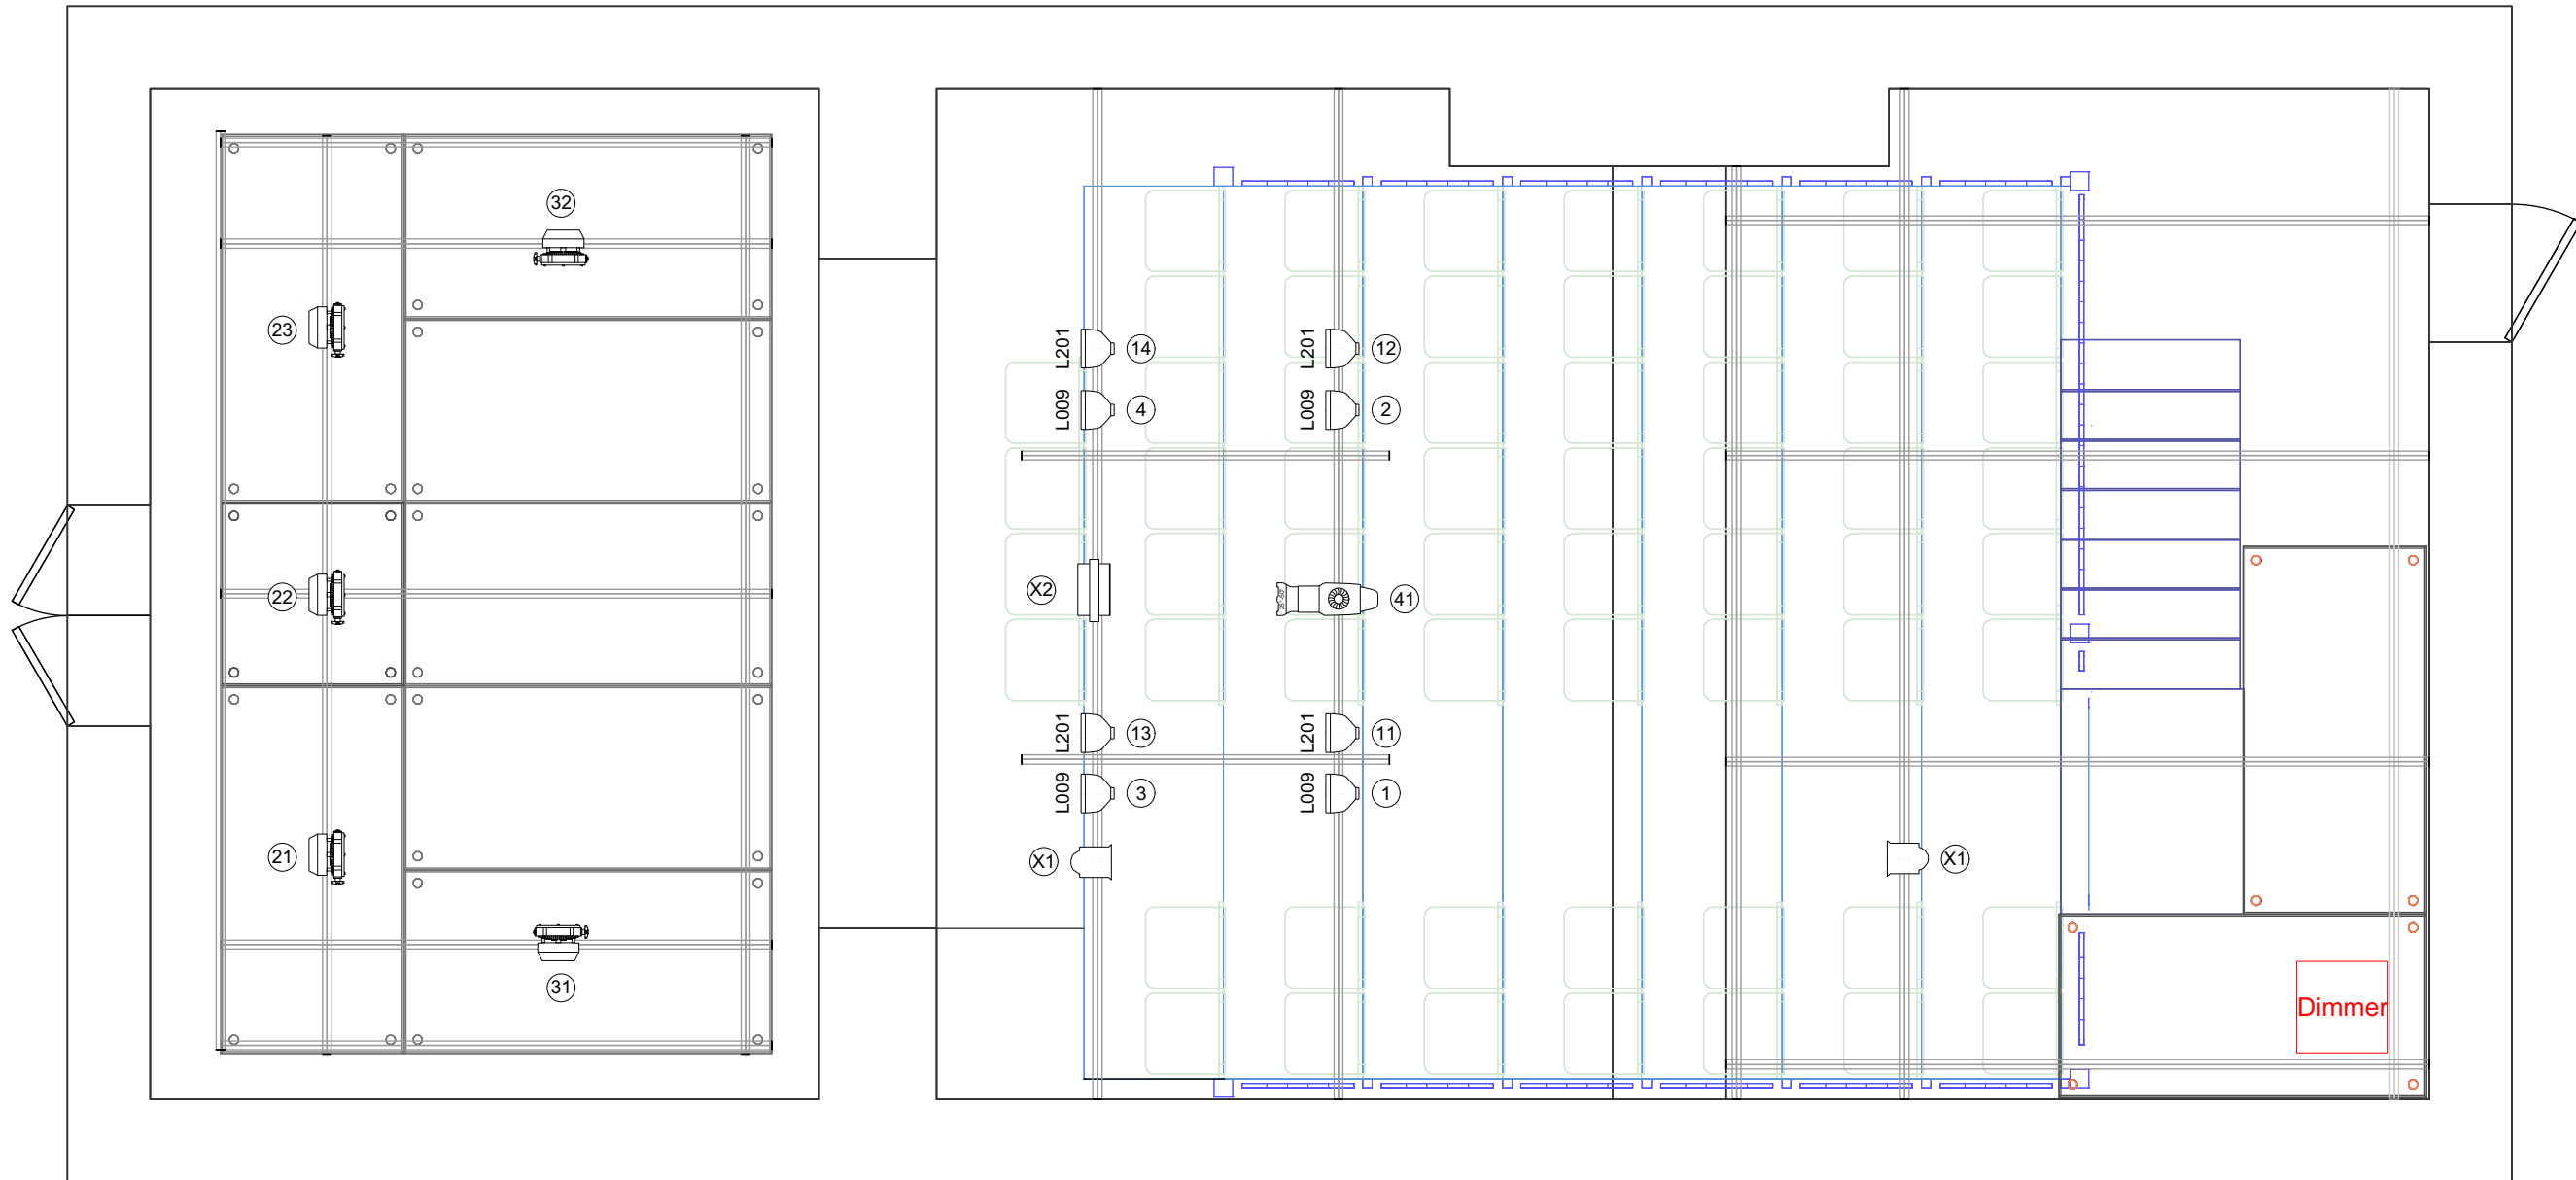

**notes**

LIGHTING CONTROL:  
ETC Nomad with LXKey

DIMMERS: 18 Channels  
(8 used in fixed rig)

Dimmable House Lighting

NOTE: Lighting fixtures & plan are subject to change. For most up to date plan, please contact Assembly Head of Lighting.

**information**

client	Assembly Festival
project	Edinburgh Festival 2019
venue	Roxy Downstairs
title	Fixed LX Rig
designer	-
scale	1:40
drawn	MM / BT
date	08-05-2019



Assembly Festival  
2 Roxburgh Place  
Edinburgh EH8 9SU  
T. +44 (0) 131 623 3000  
<http://www.assemblyfestival.com>